
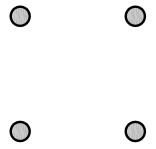



**LOWER**

1261 SF. (GROSS)

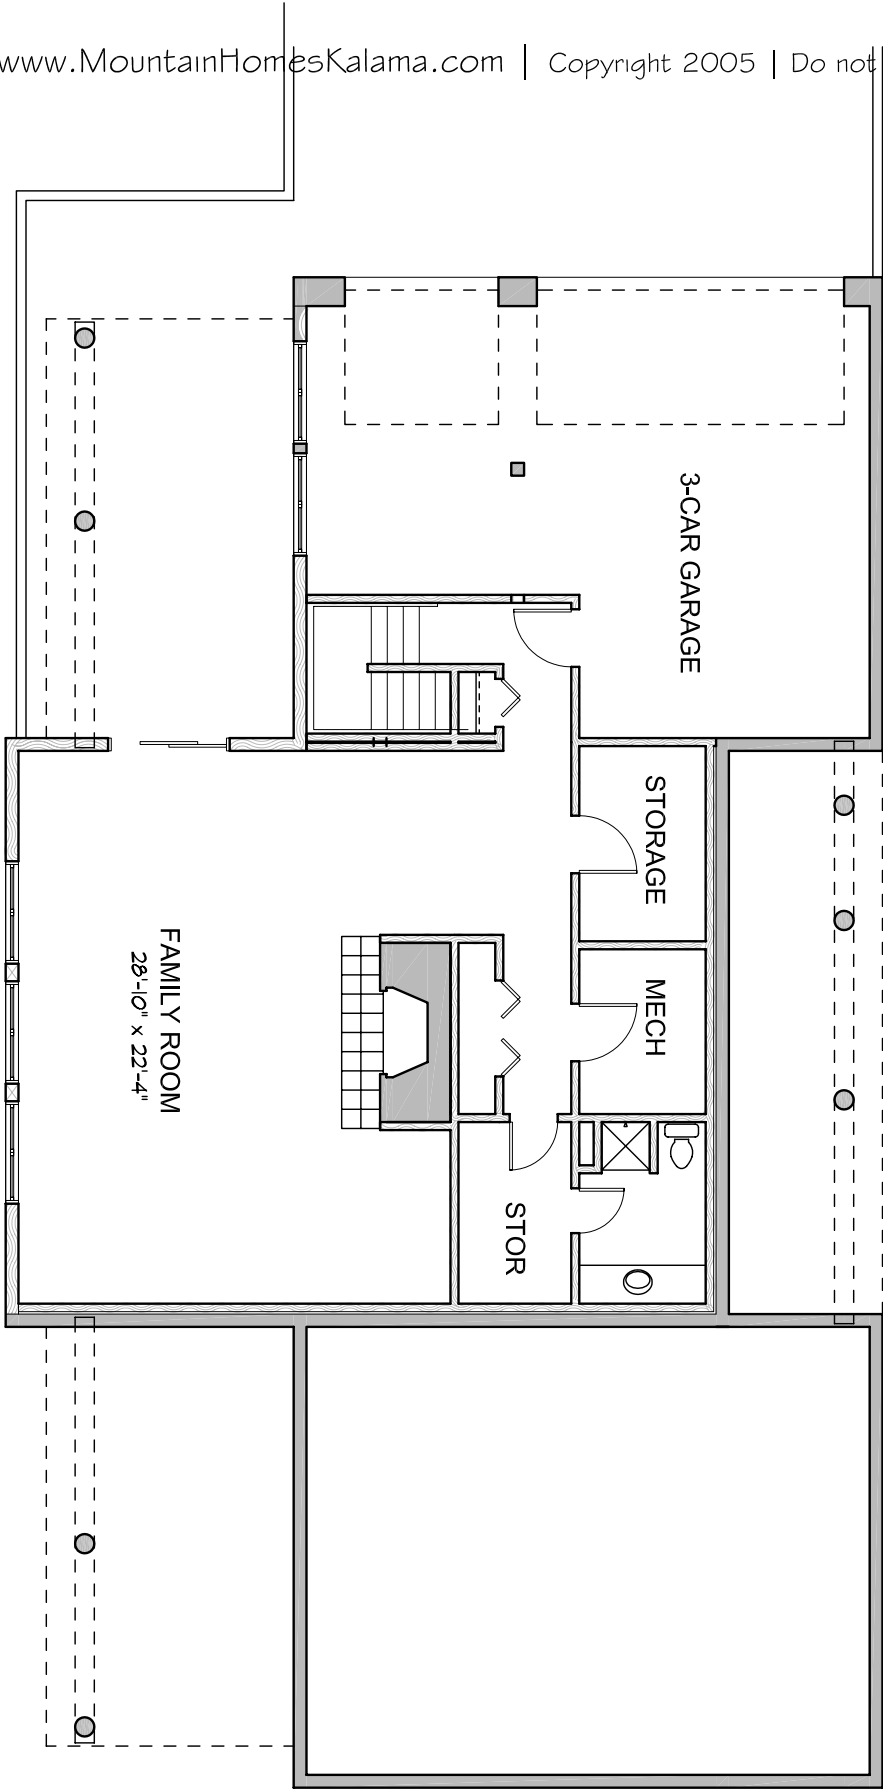


**MAIN**

2437 SF. (GR025)

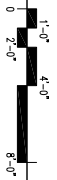

**B**

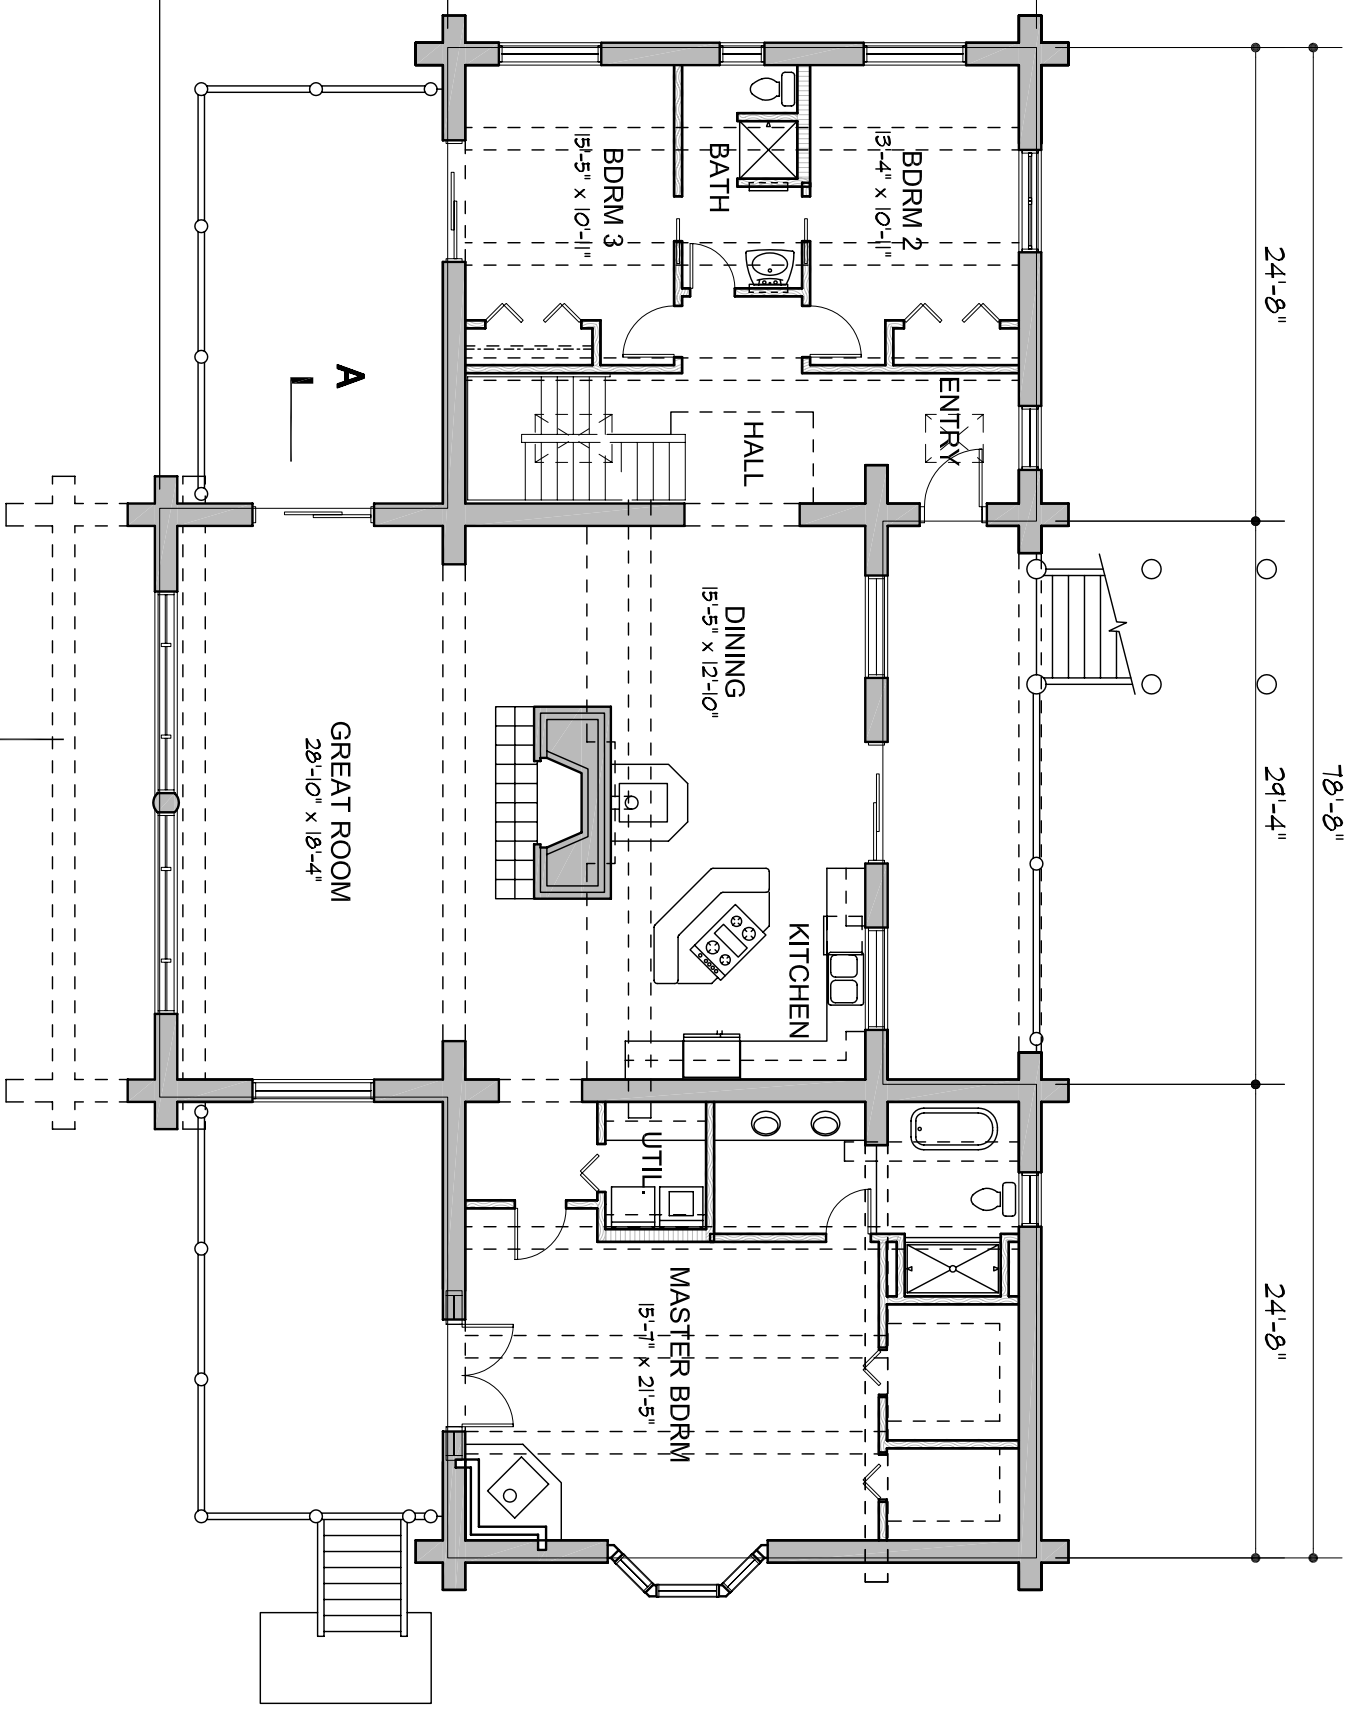


24'-8"


29'-4"


24'-8"


78'-8"

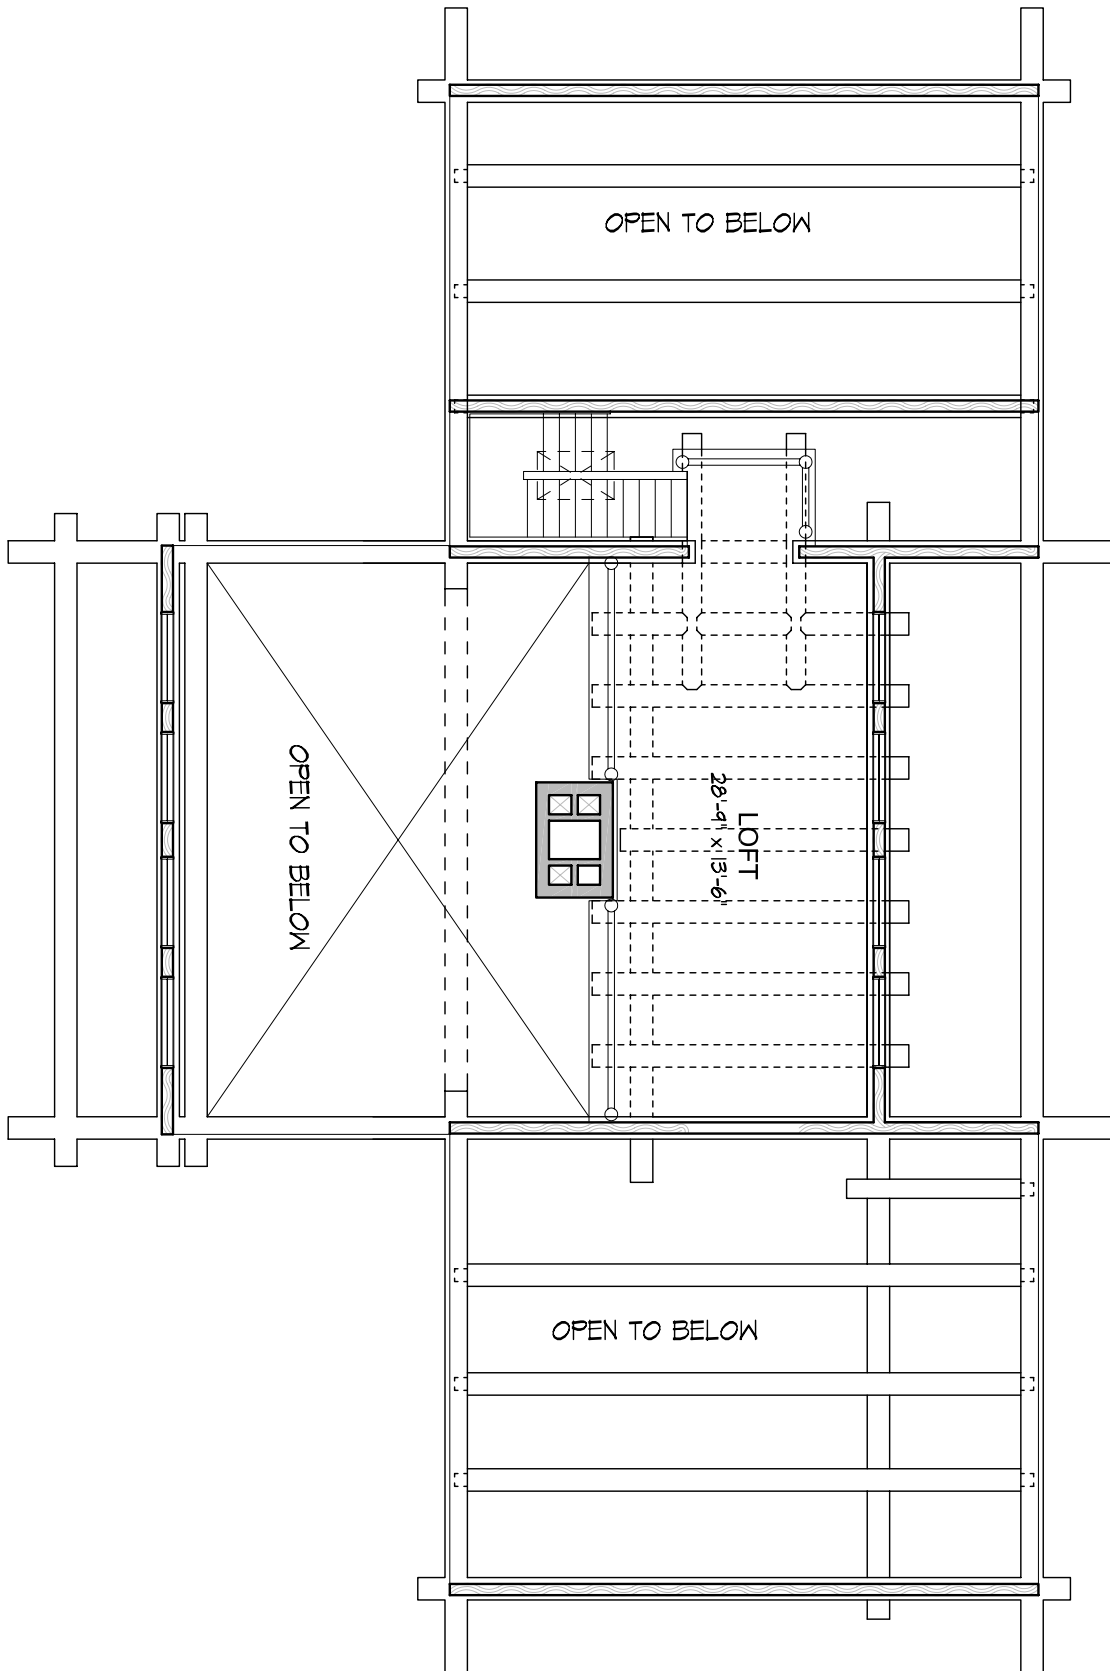



425 S.F.  
**LOFT**

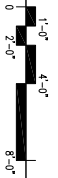


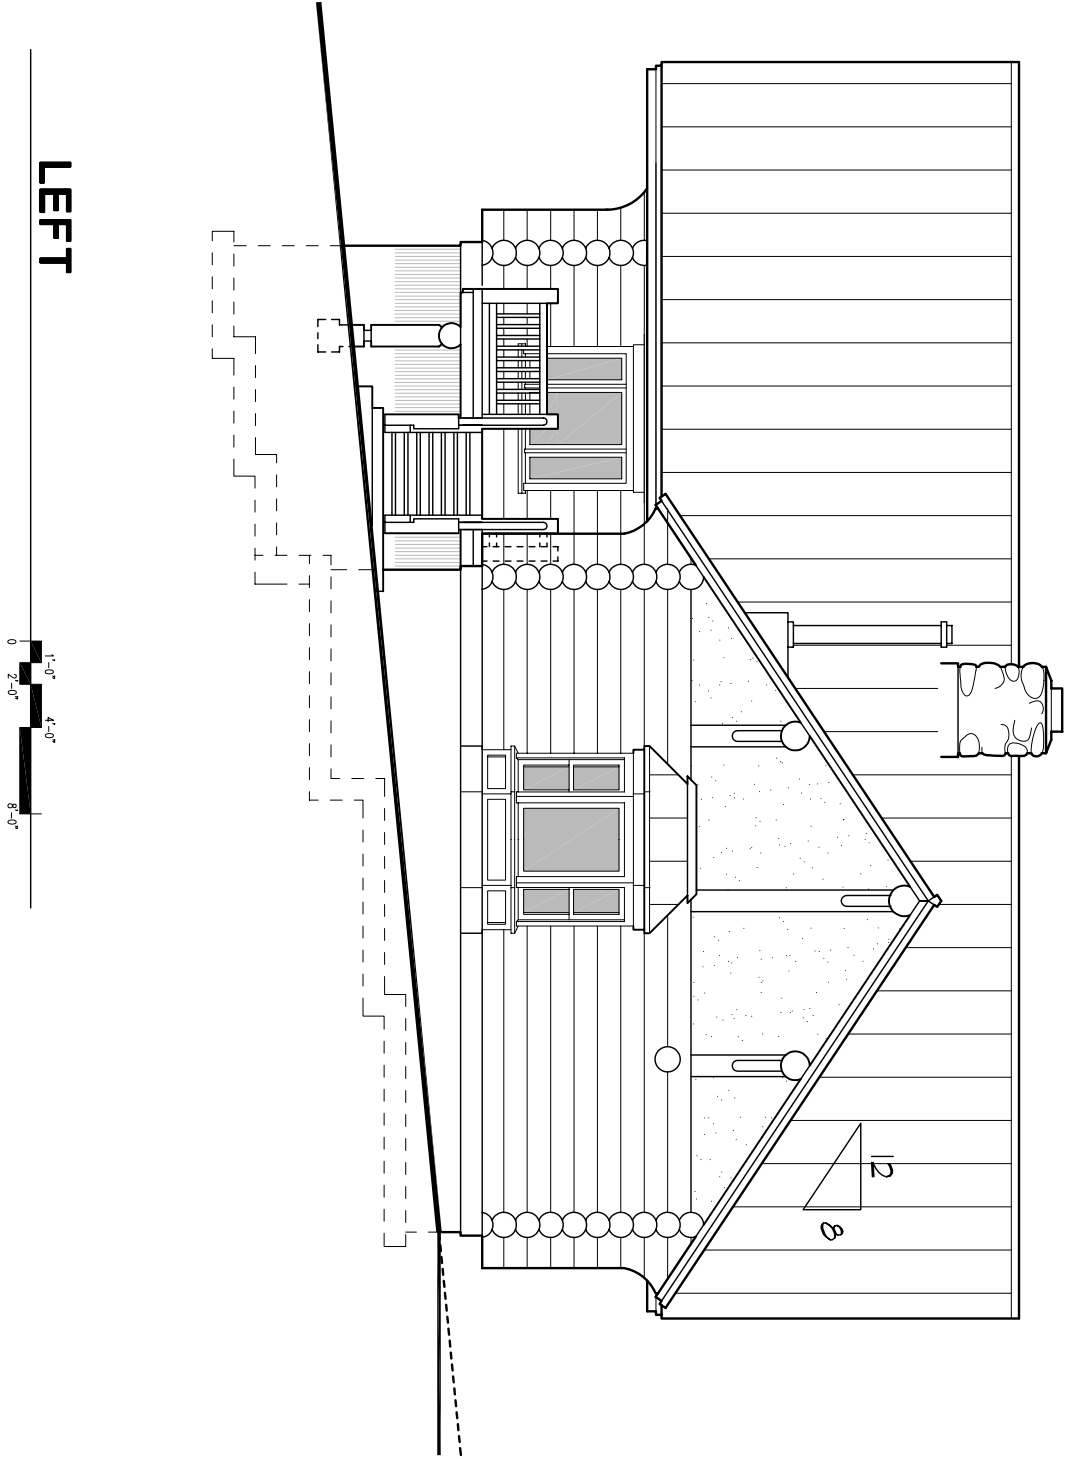


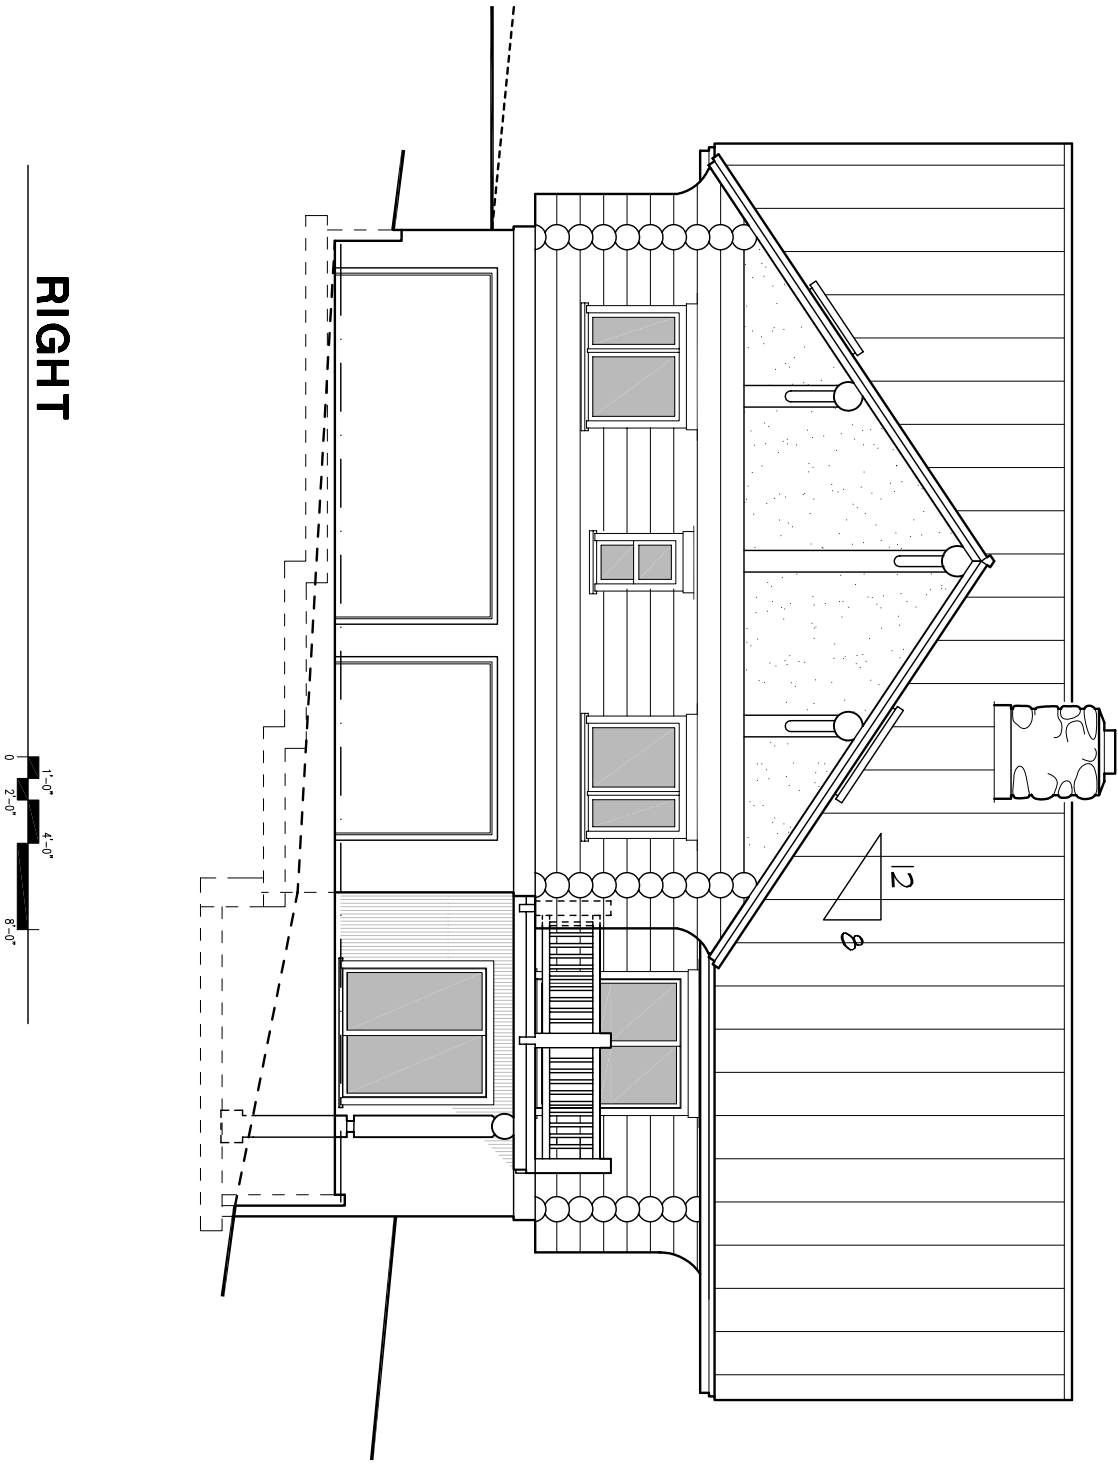


**FRONT**

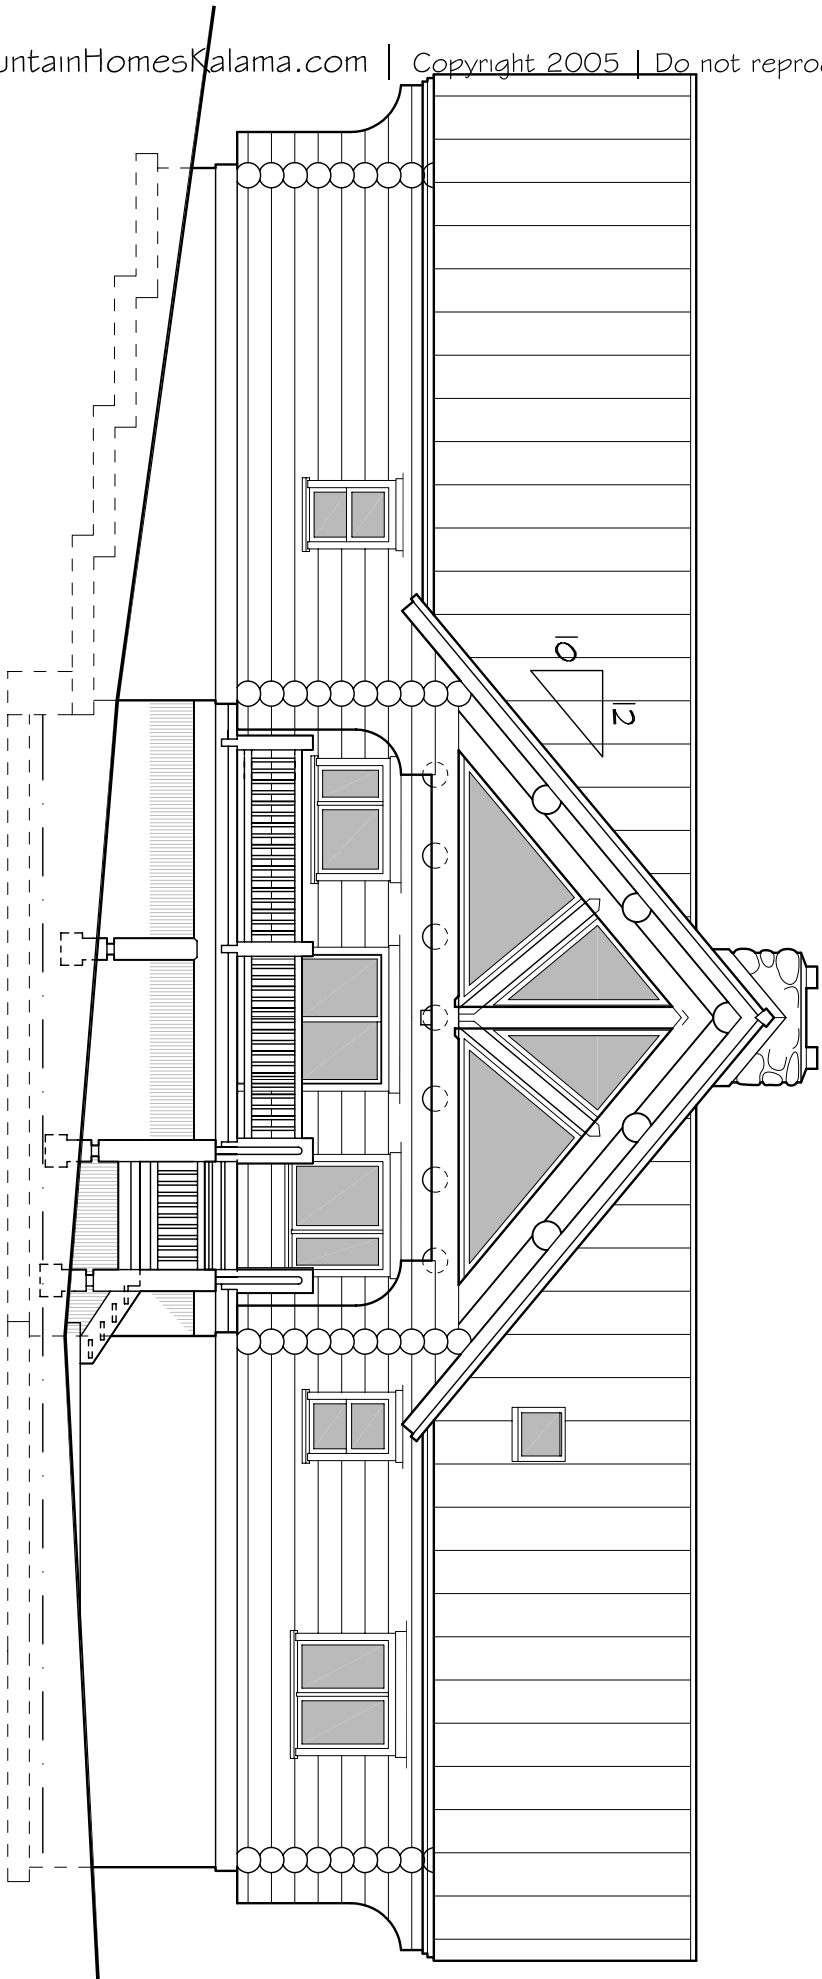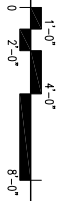

**REAR**

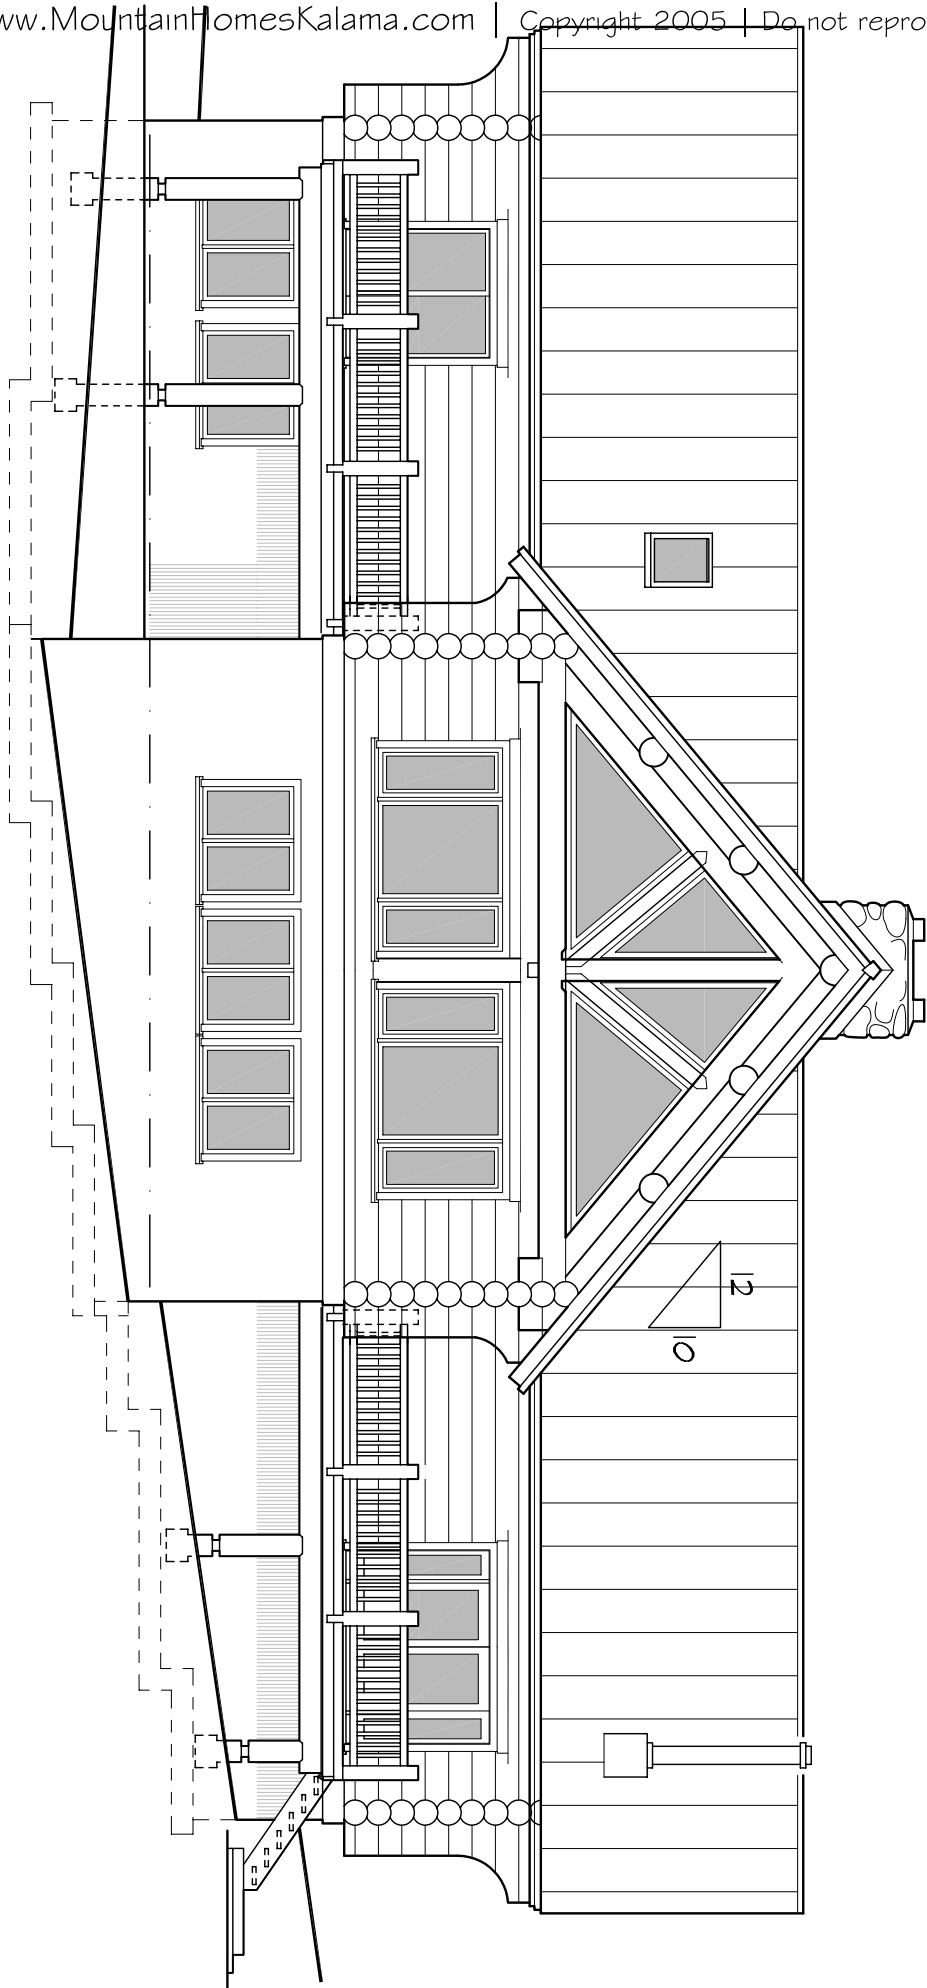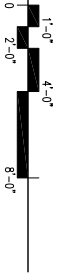

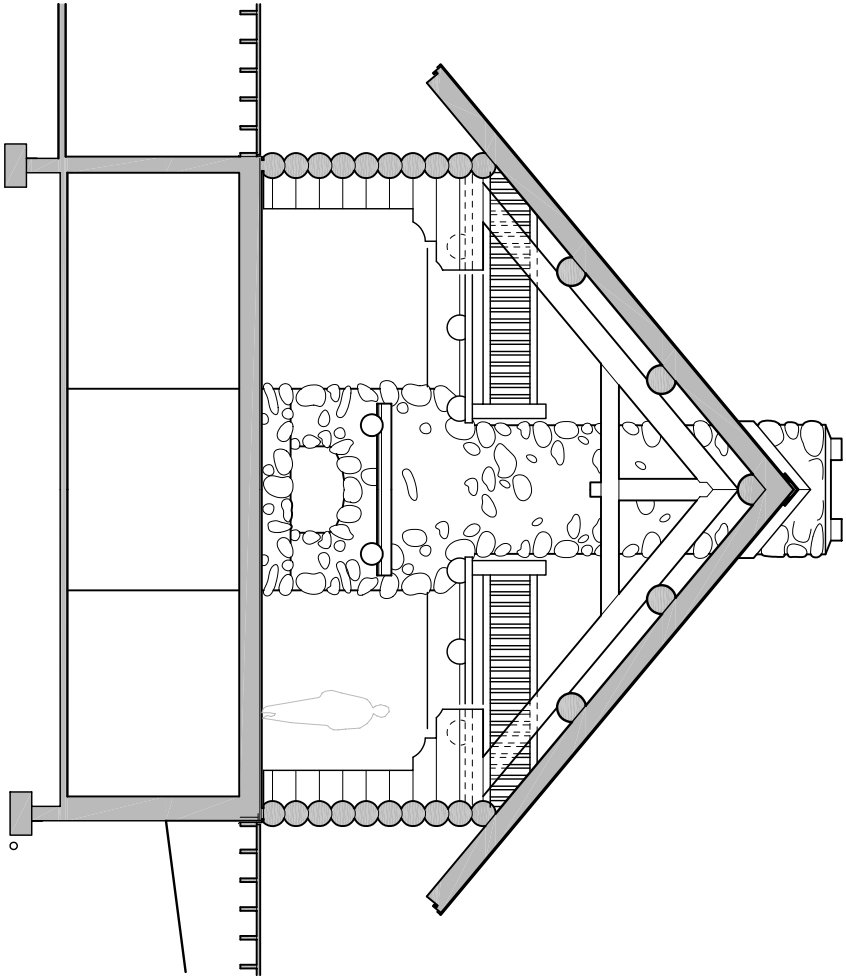

**SECTION A**

